




ČELNÝ POHĽAD - M 1:100

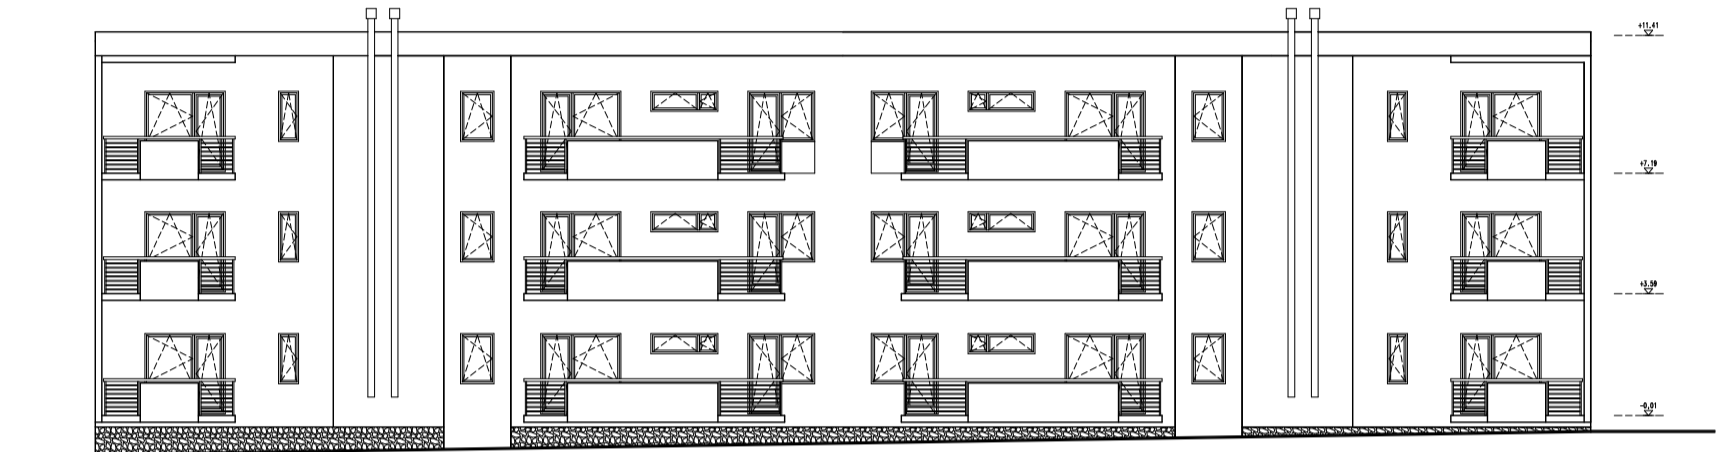


ZADNÝ POHĽAD - M 1:100

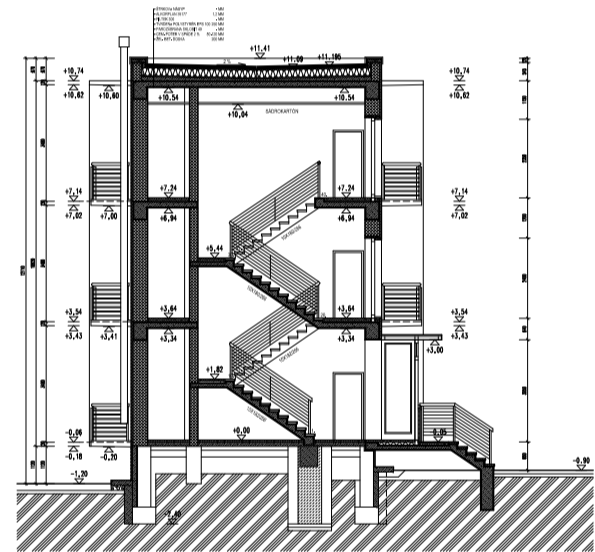

PRIEČNY REZ - M 1:100

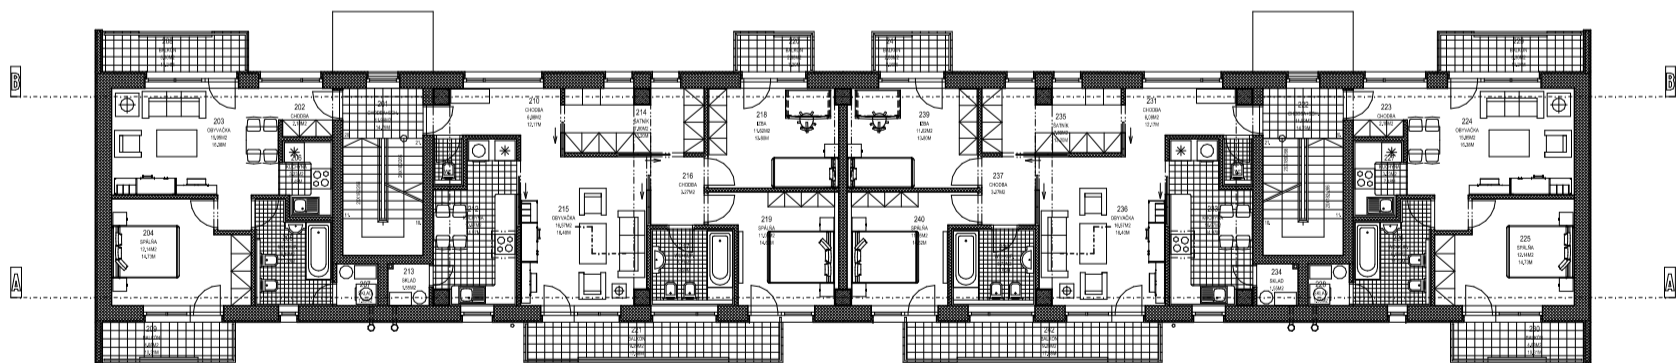

PÔDORYS 2. - 3. NP - M 1:100

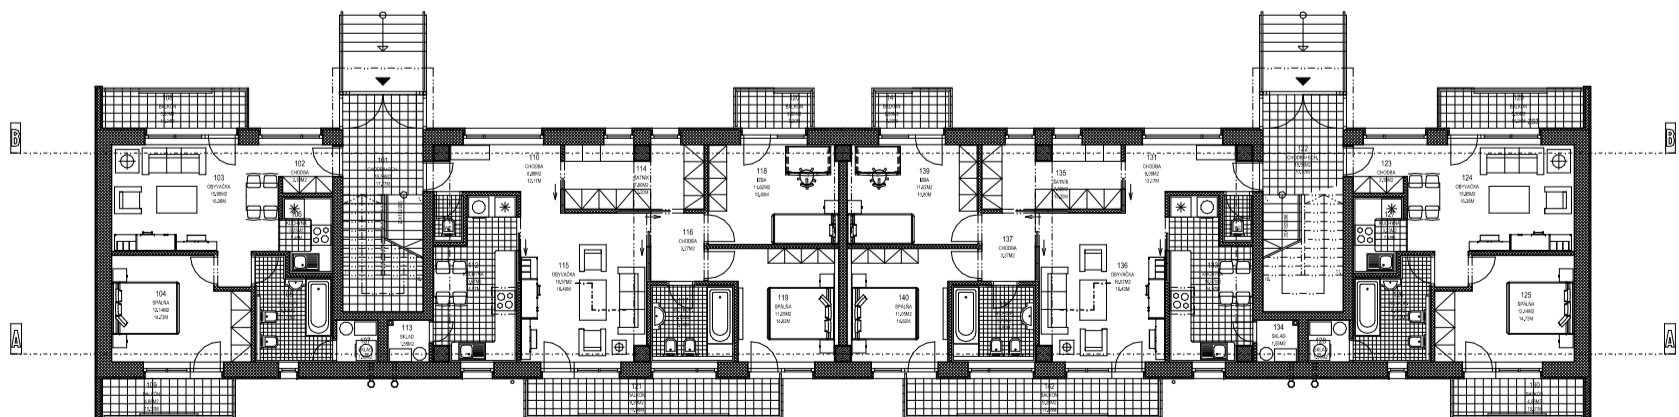

PÔDORYS 1. NP - M 1:100